




# ROOM LEGEND

- AMENITIES
- BEDROOM CLUSTER 1
- BEDROOM CLUSTER 2
- BEDROOM CLUSTER 3
- BEDROOM CLUSTER 4
- CANCER CENTRE (STH)
- CIRCULATION
- CLINICAL SUPPORT
- ENSUITE
- EXTERNAL COURTYARD
- PLANT
- PUBLIC
- STAFF SPACES
- STORE
- THERAPUTIC SPACES
- UTILITY SPACES

**Conditions of Use:**  
This document may only be used by GHD Design's client (and any other person who GHD Design has agreed can use this document) for the purpose for which it was prepared and must not be used by any other person or for any other purpose.

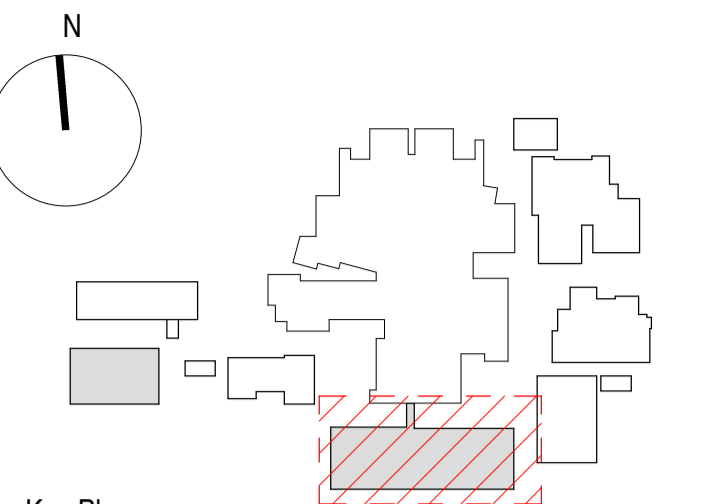

Key Plan.

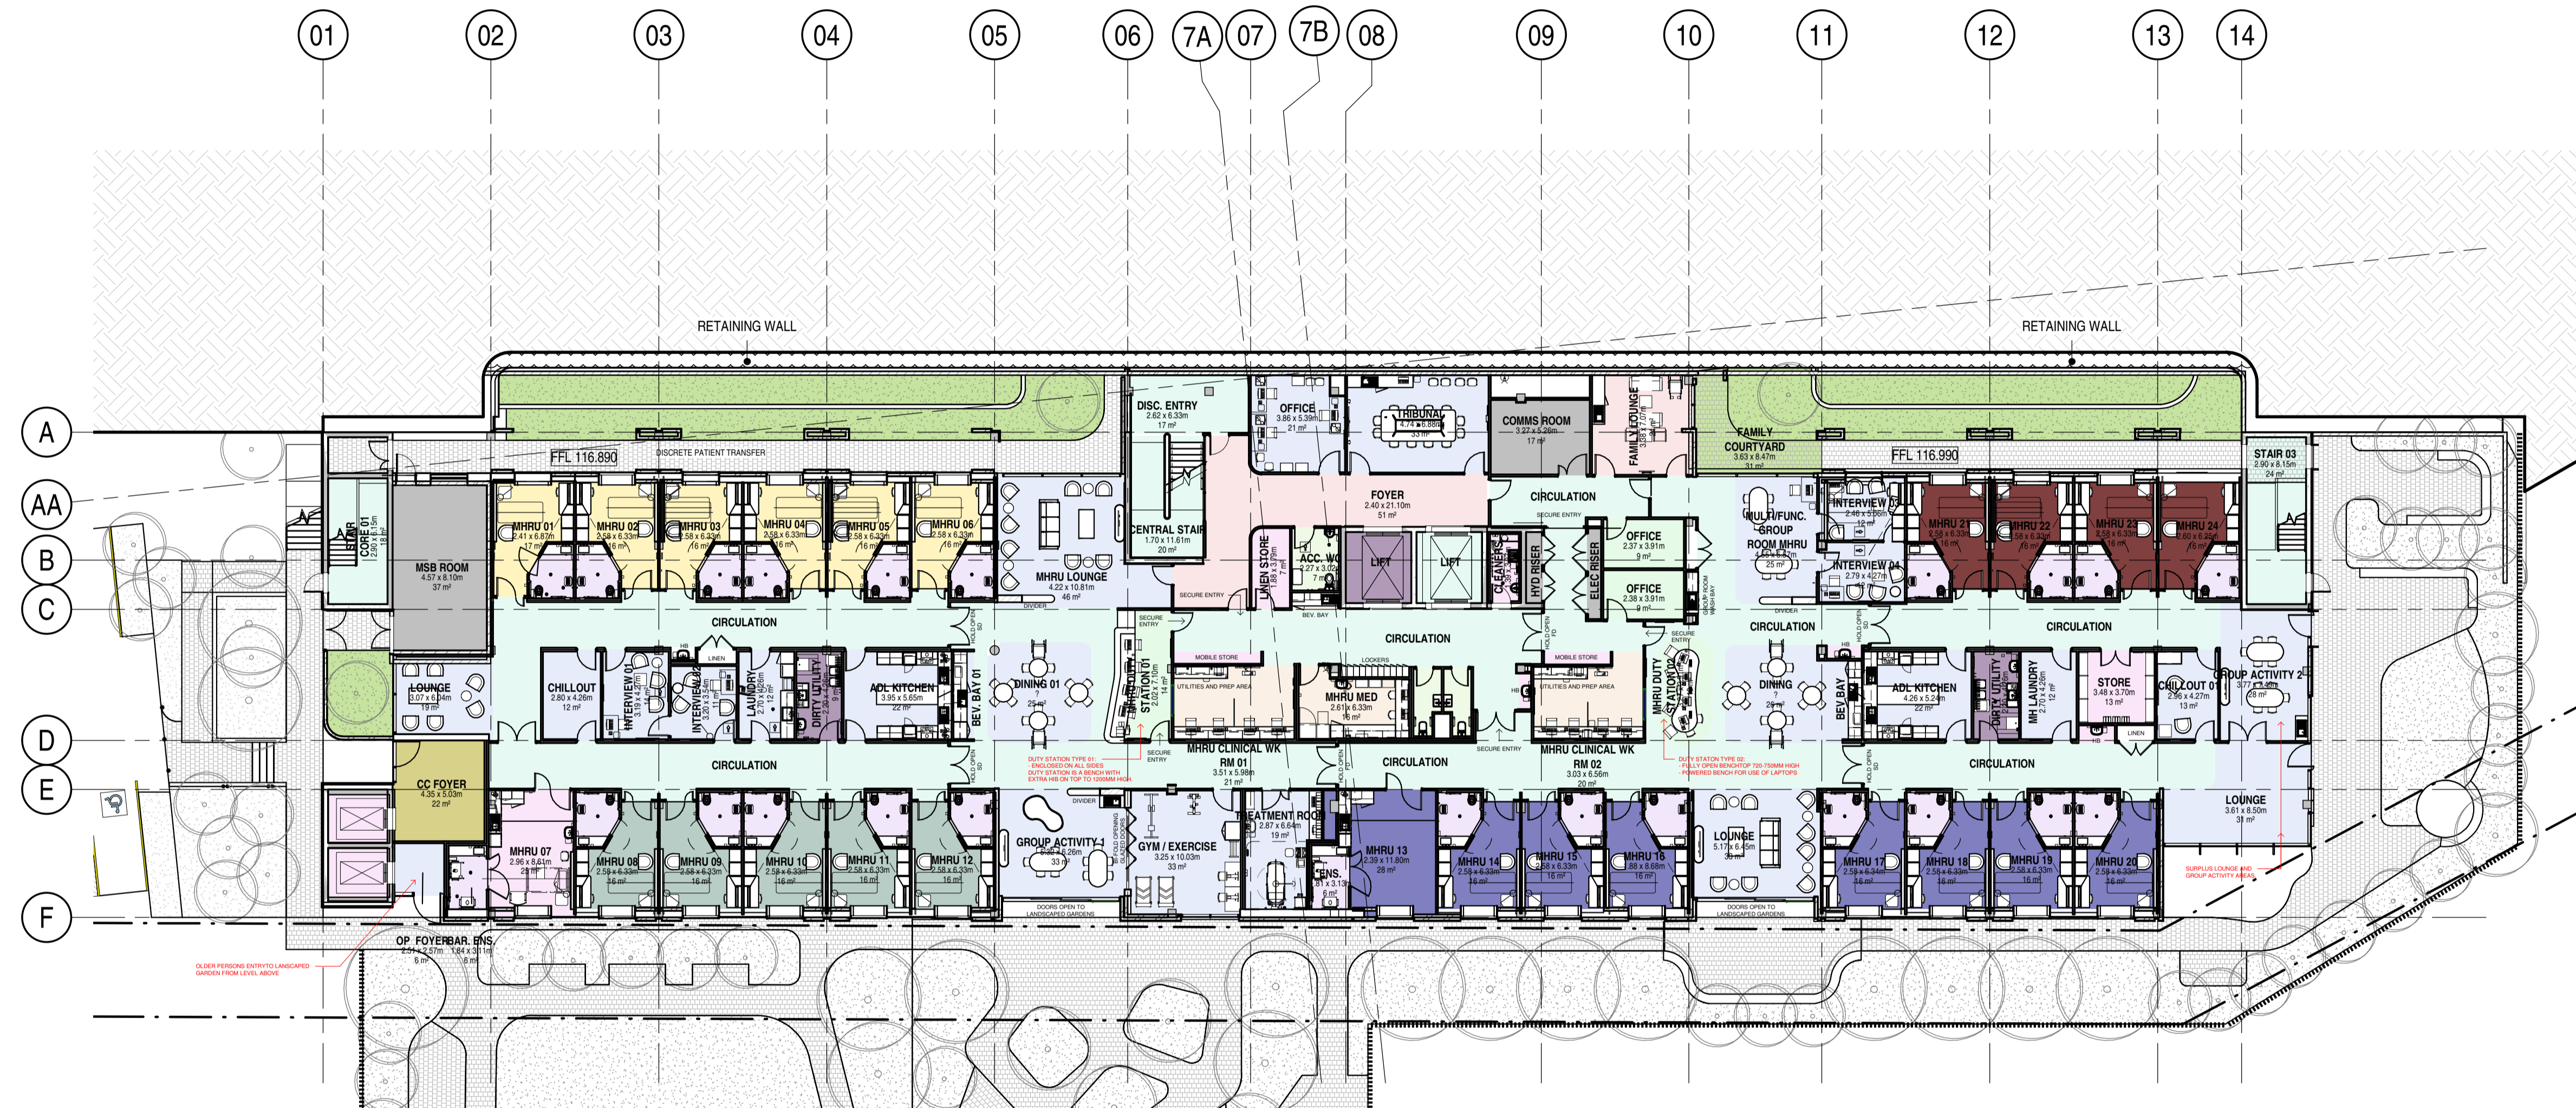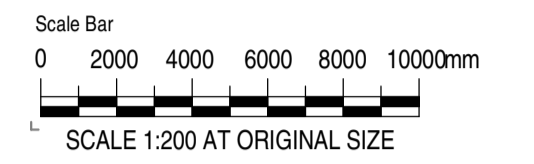

C	USER GROUP ENDORSEMENT	15.12.23
B	USER GROUP WORKSHOP	04.12.23
A	USER GROUP WORKSHOP	27.11.23

Issue	Revision Description	Date
-------	----------------------	------

**Quantity Surveyor**  
Level 1, 8-12 Leigh Street  
Adelaide SA 5000, Australia  
T: +61 8 8100 1200



**MEP Services**  
Level 3, 25 Grenfell Street  
Adelaide SA 5000, Australia  
T: +61 8 8237 9777



**Structural & Civil**  
Level 3, 25 Grenfell Street  
Adelaide SA 5000, Australia  
T: +61 8 8237 9777



**Landscape Architecture**  
98/100A Halifax Street,  
Adelaide SA 5000, Australia  
T: +61 8 7324 9600



**Building Surveyors**  
Level 5, 126 Carrington Street,  
Adelaide SA 5000, Australia  
T: +61 8 8228 1600



**Client**



© COPYRIGHT - GOVERNMENT OF SOUTH AUSTRALIA - DIT  
SETTING OUT OF THE WORK IS THE RESPONSIBILITY OF THE CONTRACTOR.  
ALL DIMENSIONS TO BE VERIFIED ON SITE.  
DISCREPANCIES TO BE IMMEDIATELY REPORTED TO THE SUPERINTENDENT.  
THIS DRAWING SHALL BE READ IN CONJUNCTION WITH ALL OTHER CONTRACT DOCUMENTS.

### CONTRACT EXECUTION

CONTRACTOR	DATE
------------	------

WITNESS	DATE
---------	------



Level 4, 211 Victoria Square  
Adelaide, SA 5000 Australia  
T +61 8 8111 6600  
E adimail@ghd.com  
W www.ghdwoodhead.com

28 Crowther Street, Adelaide  
SA 5000 Australia  
T +61 8 7324 2812  
E architects@wilshireswain.com.au

Scale 1 : 200 **DO NOT SCALE**

Drawn	Author	Designer	Designer
Drafting	Check	Design	Checker

Approved (Project Director) Approver

Date

This Drawing must not be used for Construction unless signed as Approved

Project Description **MWP: MHHP**  
MODBURY HOSPITAL, ADELAIDE, SA

Drawing Title	MHRU - LOWER GROUND FLOOR	Scale	1 : 200
Original Size	A1		

DIT Contract Number 99-MC-2023  
DIT DRAWING NO. DIT ASSET NO.

Discipline **ARCHITECTURE**

PSC Job No. & Drawing Number **12560223-ARC-SK300** Issue **C**

**END USER ENDORSEMENT**

The design as detailed in this drawing set is agreed by the End Users for the purposes of Design Approval. Acceptance does not preclude minor changes.

Signed: \_\_\_\_\_  
Name: \_\_\_\_\_  
Date: \_\_\_\_\_  
Department: \_\_\_\_\_

Sheet Status **FOR APPROVAL**

DRAWING SCALE CORRECT @ A1 SHEET SIZE